


VIDYA ACADEMY OF SCIENCE AND TECHNOLOGY

ENGG. NORTH BLOCK

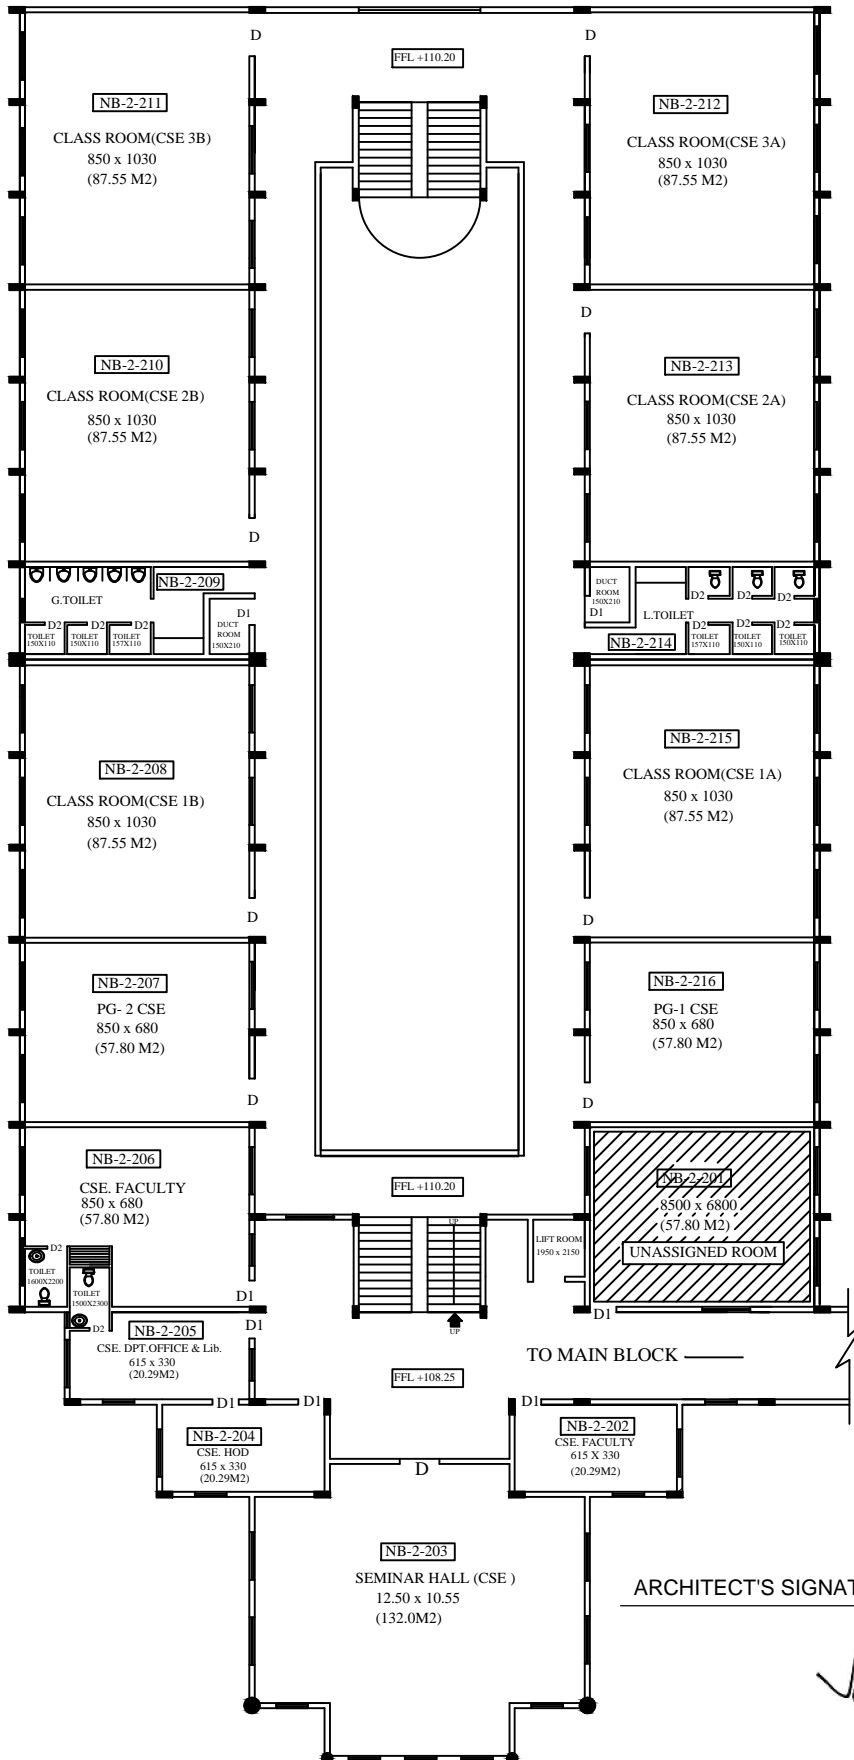

ARCHITECT'S SIGNATURE

S. Sunil Kumar
 REGISTERED ARCHITECT
 S. SUNIL KUMAR
 FIIA AIA
 B Arch (IIT), M Arch (USA)
 CA / 80 / 5772
 COUNCIL OF ARCHITECTURE

S.Sunil Kumar FIIA, AIA
 B.Arch(IIT) M.Arch (USA)
 CA/80/5772

SECOND FLOOR PLAN

RCC STRUCTURAL BUILDING
 TOTAL FLOOR AREA 16148 SQ.FT