


VIDYA ACADEMY OF SCIENCE AND TECHNOLOGY


ENGG. NORTH BLOCK

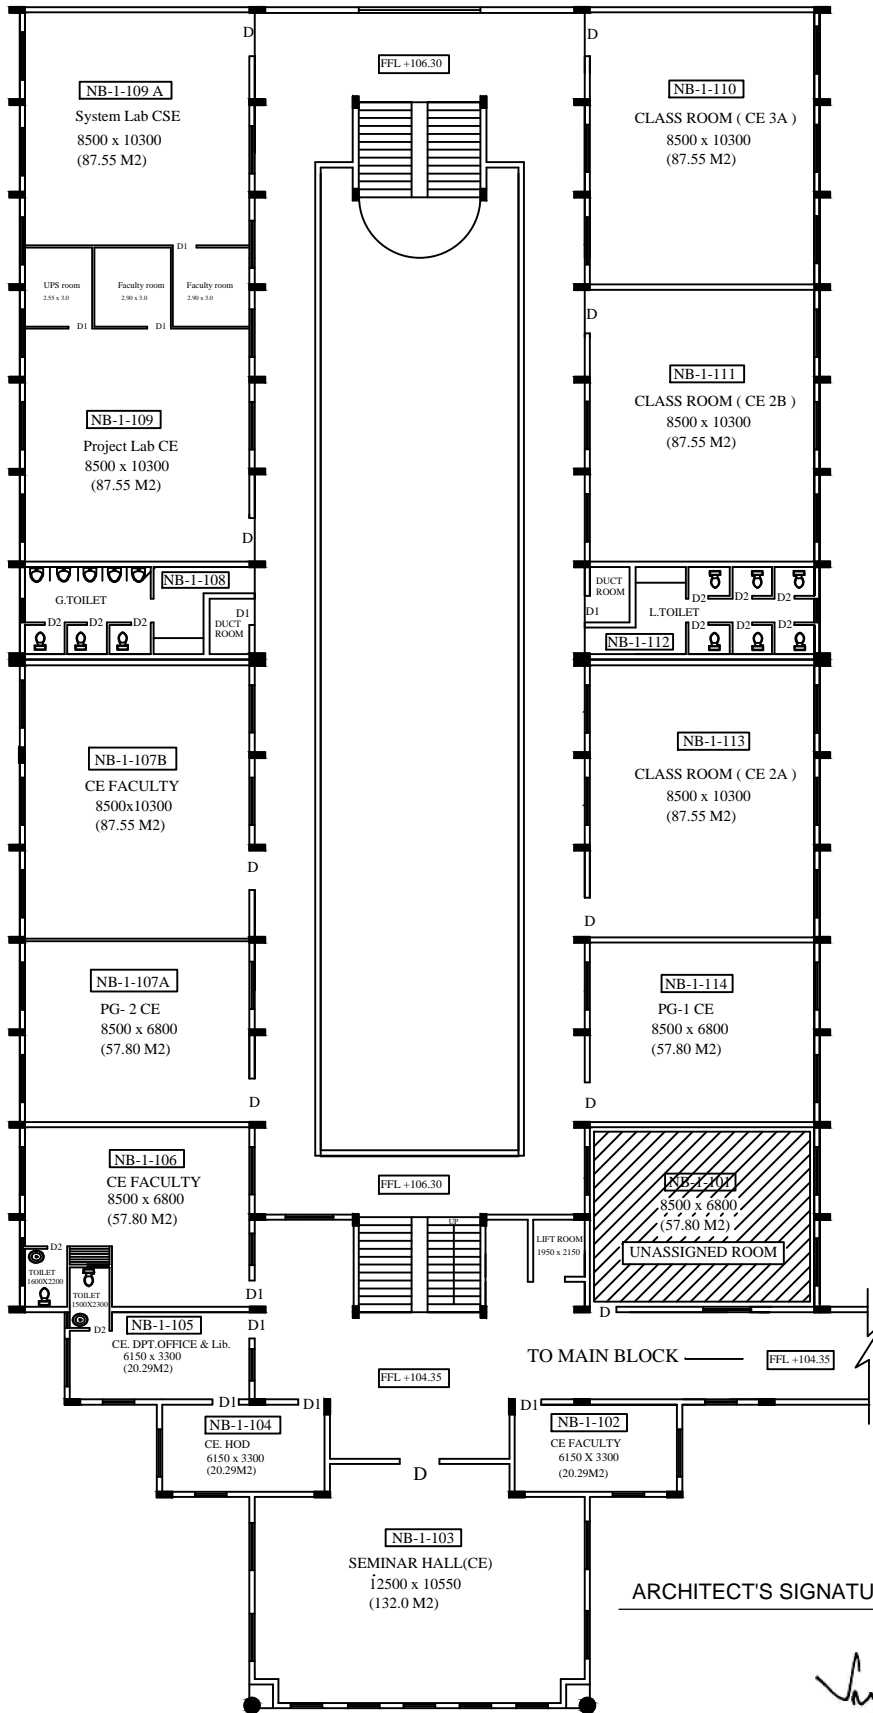

RCC STRUCTURAL BUILDING
TOTAL FLOOR AREA 15993 SQ.FT

FIRST FLOOR PLAN

ARCHITECT'S SIGNATURE

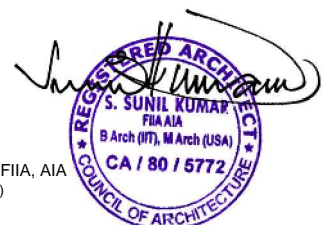

S.Sunil Kumar FIIA, AIA
B.Arch(IIT) M.Arch (USA)
CA/80/5772