



VIDYA ACADEMY OF SCIENCE AND TECH

ENGG. SOUTH BLOCK

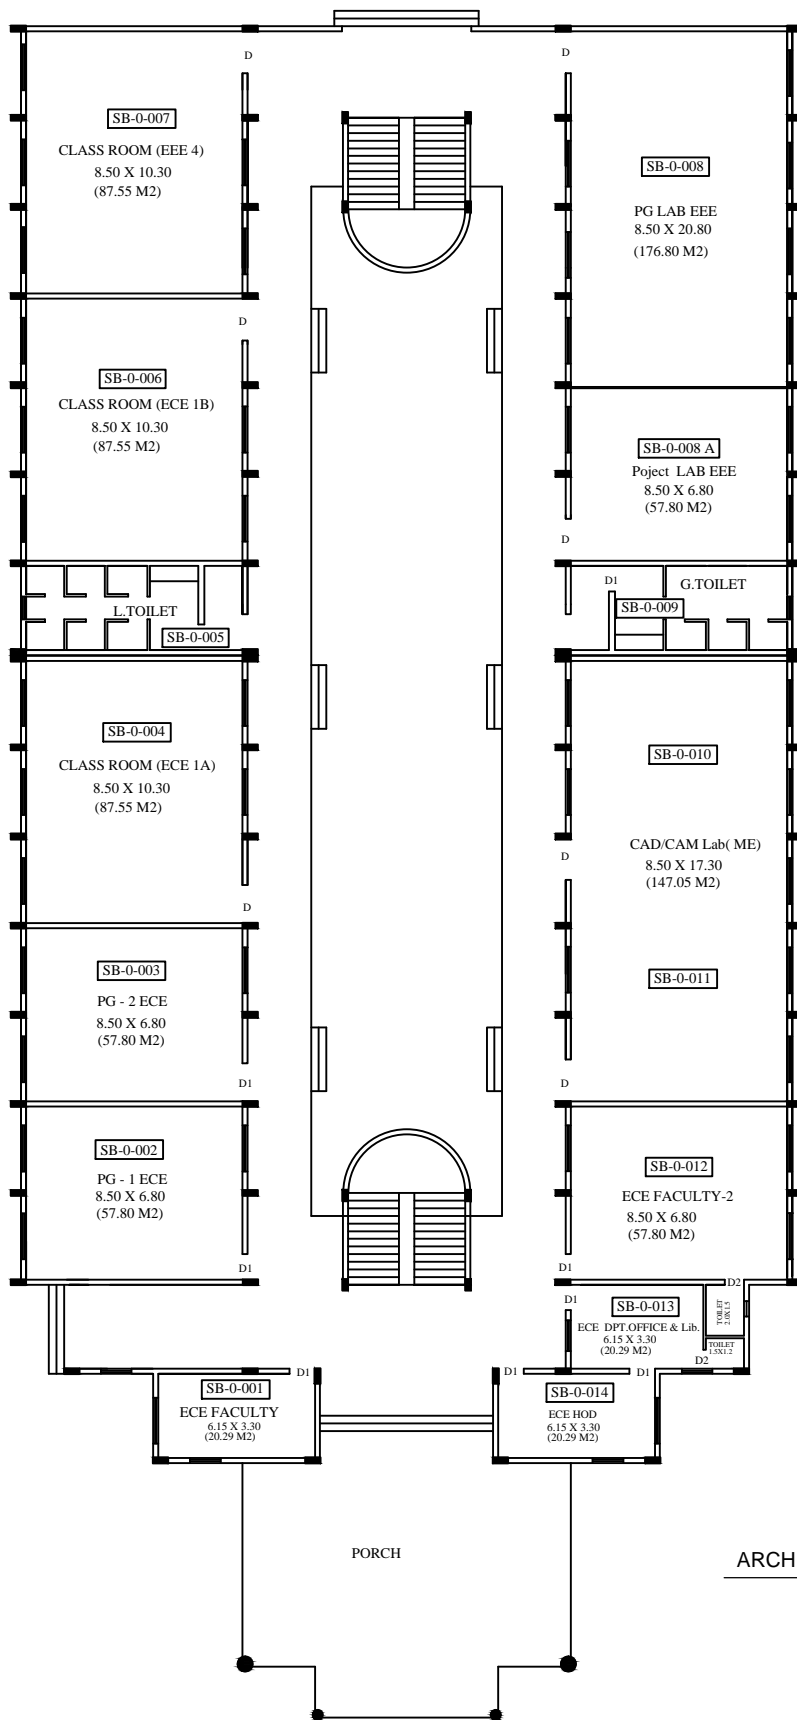

GROUND FLOOR PLAN

ARCHITECT'S SIGNATURE

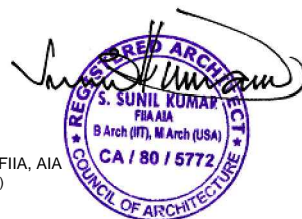

S.Sunil Kumar FIIA, AIA
B.Arch(IIT) M.Arch (USA)
CA/80/5772

RCC STRUCTURAL BUILDING
TOTAL FLOOR AREA 16148 SQ.FT