



VIDYA ACADEMY OF SCIENCE AND TECH

ENGG. SOUTH BLOCK

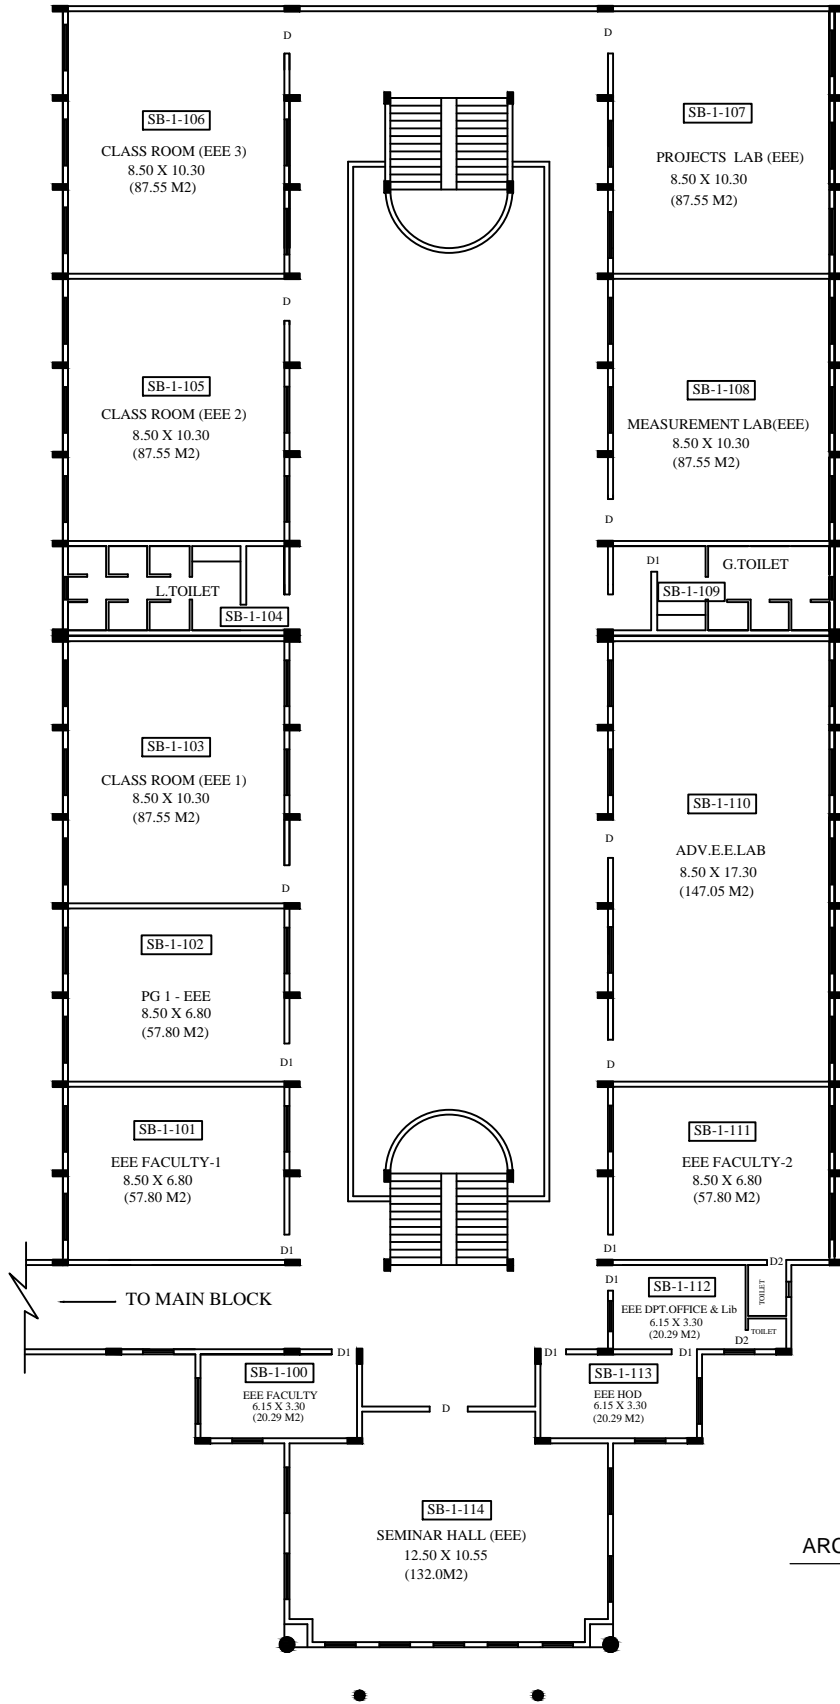

FIRST FLOOR PLAN

ARCHITECT'S SIGNATURE

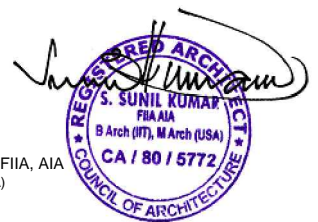

S.Sunil Kumar FIIA, AIA
 B.Arch(IIT) M.Arch (USA)
 CA/80/5772

RCC STRUCTURAL BUILDING
 TOTAL FLOOR AREA 15993 SQ.FT