


VIDYA ACADEMY OF SCIENCE AND TECHNOLOGY

MAIN BLOCK

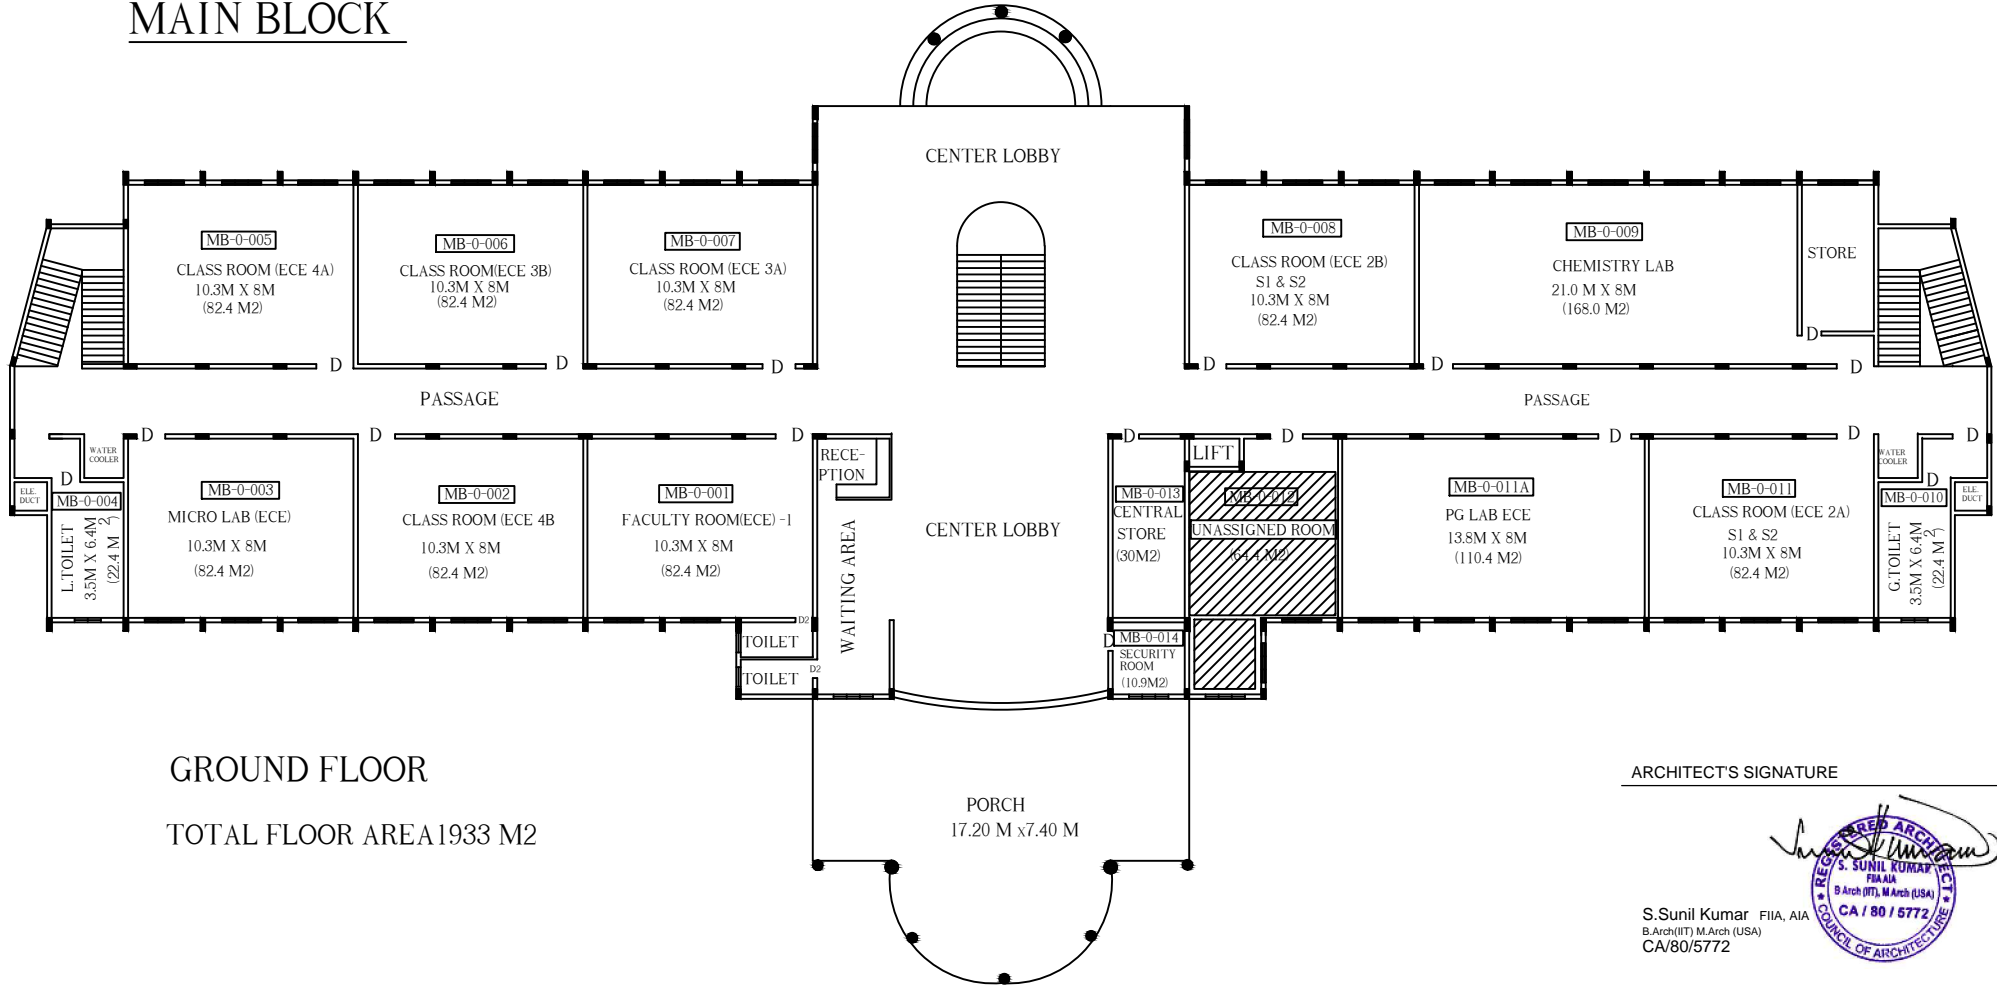

ARCHITECT'S SIGNATURE _____



S. Sunil Kumar FIA, AIA
B. Arch (IT), M. Arch (USA)
CA/80/5772