


VIDYA ACADEMY OF SCIENCE AND TECHNOLOGY

MAIN BLOCK

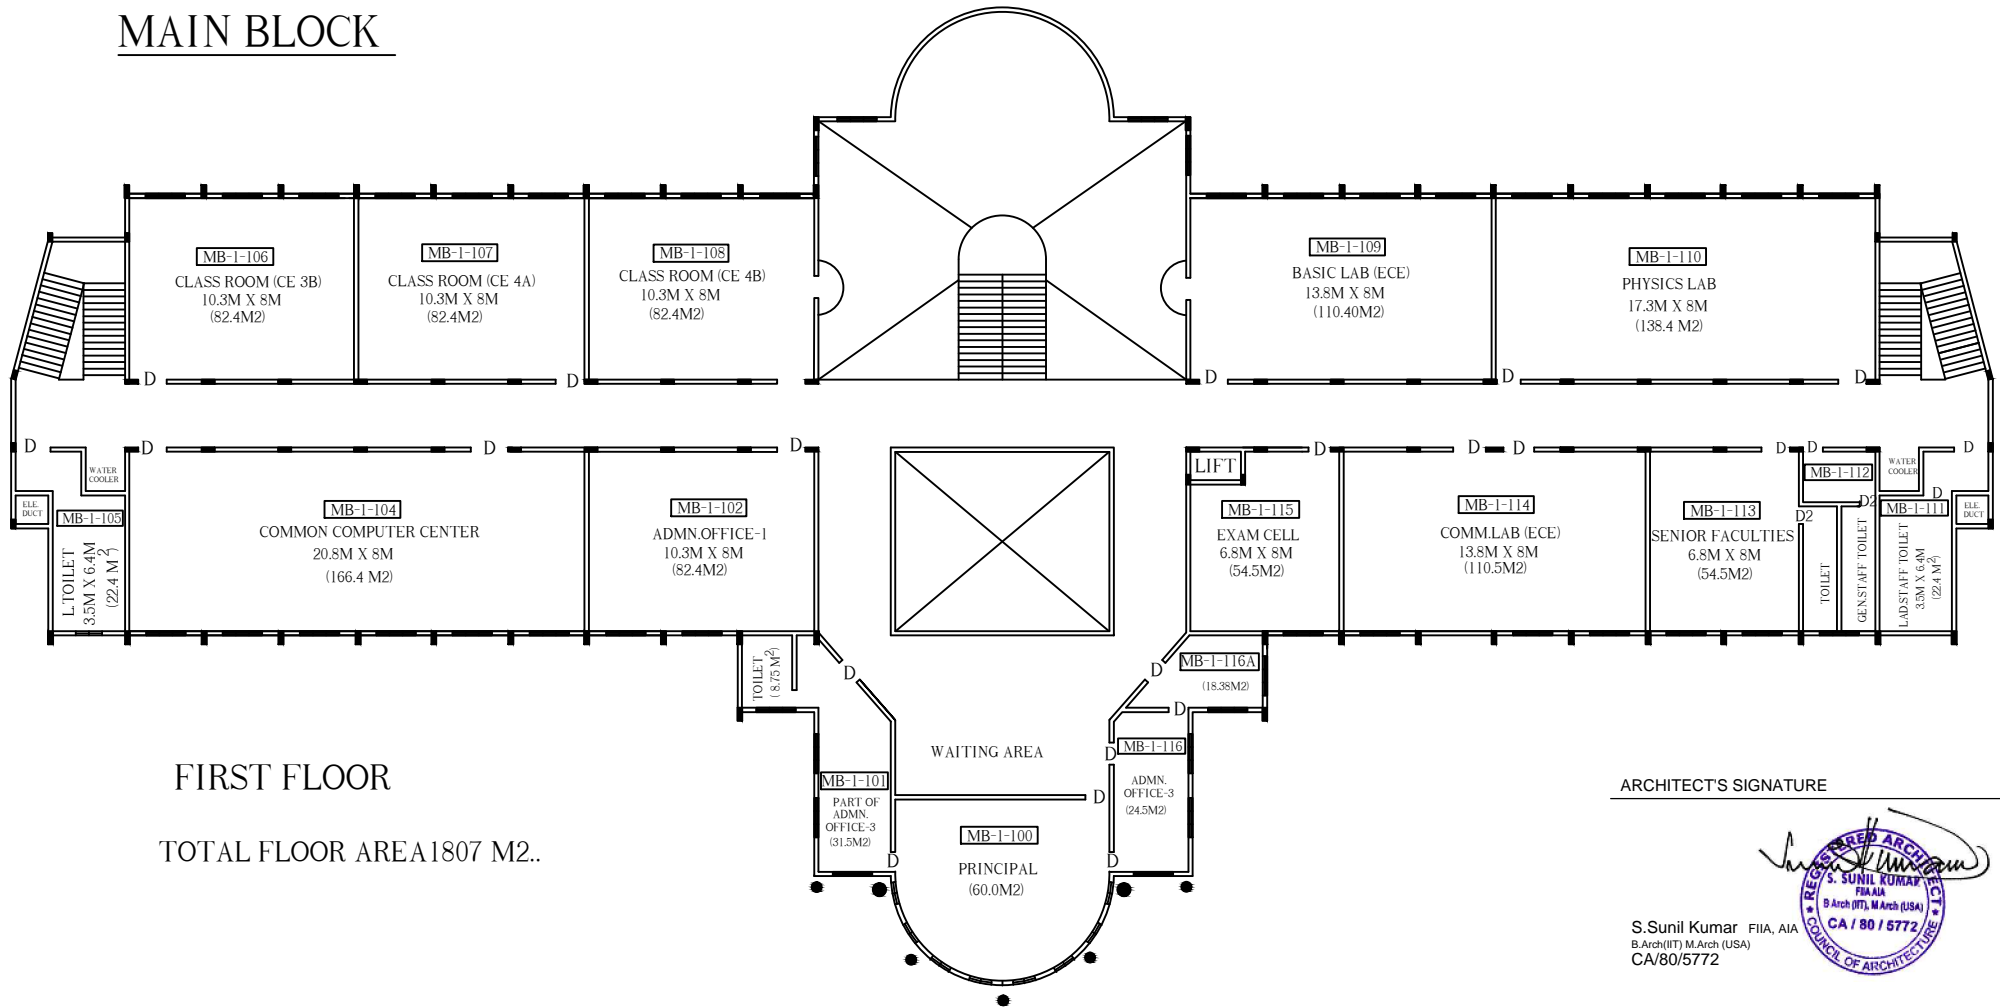

ARCHITECT'S SIGNATURE

S. Sunil Kumar

S. SUNIL KUMAR
FIA, AIA
B Arch (IT), M Arch (USA)
CA / 80 / 5772
COUNCIL OF ARCHITECTURE

S.Sunil Kumar FIA, AIA
B.Arch(IT) M.Arch (USA)
CA/80/5772