


VIDYA ACADEMY OF SCIENCE AND TECHNOLOGY

MAIN BLOCK

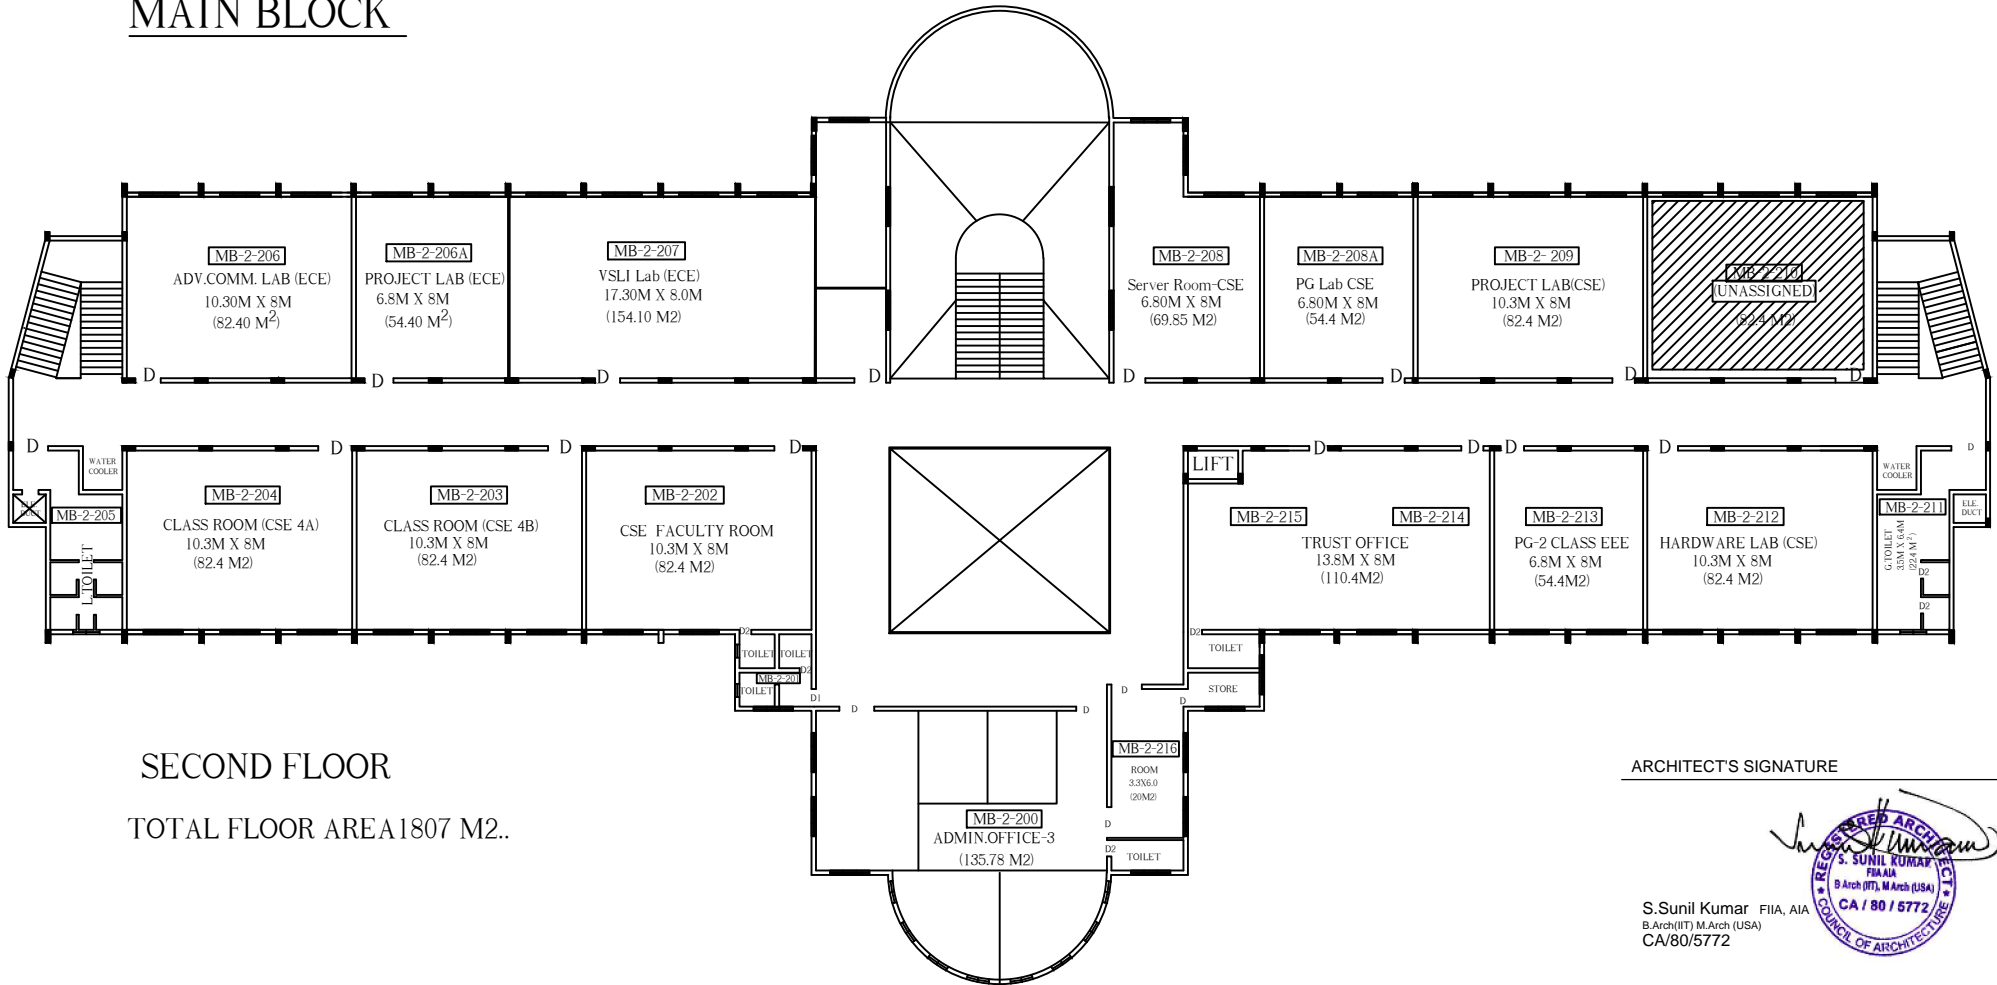

SECOND FLOOR

TOTAL FLOOR AREA 1807 M2..

ARCHITECT'S SIGNATURE



S.Sunil Kumar FIA, AIA
B.Arch(IT) M.Arch (USA)
CA/80/5772